



FLOOR PLAN

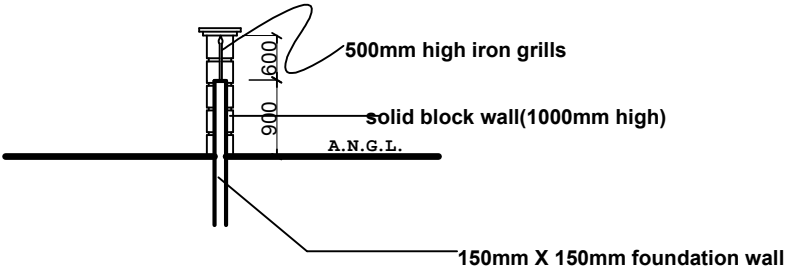

SECTION A-A

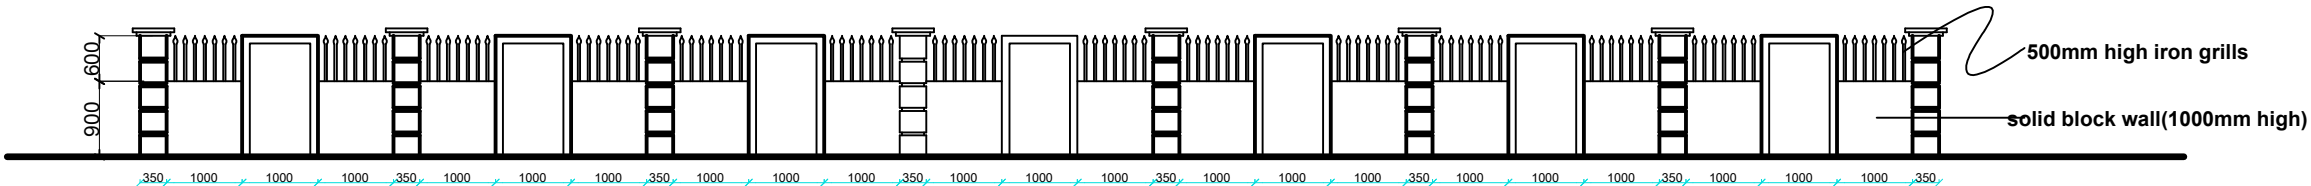

ELEVATION

	PROJECT	LOCATION	CLIENT	DESIGNED BY		SHEET NO  <b>12</b>
	PROPOSED RESIDENTIAL DEVELOPMENT	PLOT NO 196, CADASTRAL ZONE 07-05, KUBWA ANNEX,FCT-,ABUJA.	<b>OLASUNKANMI OJO</b>	DRAWN BY	07039857345	
				CHECKED BY		
				SCALE	1:100	
				DATE : MAY,2017		