



## Wood Louver Face

scale: 1"=1'-0"

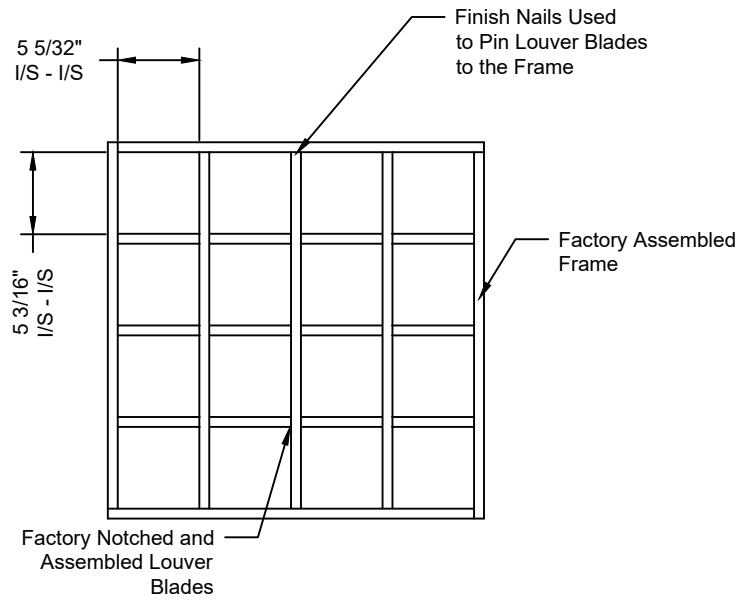

## Wood Louver Back

scale: 1"=1'-0"

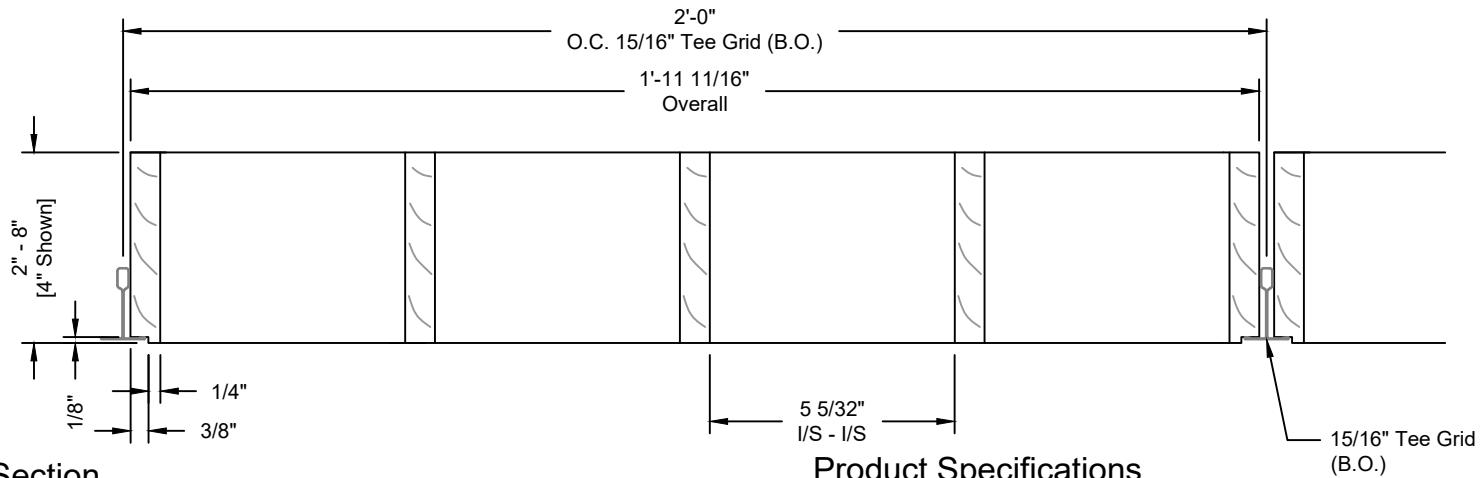

## Section

scale: 3"=1'-0"

## Product Specifications

Type:	Wood Louver Modular 6"x6" Cell
Module:	Nominal 24" x 24"
Core:	5/8" Solid Wood
Species:	As specified by Architect
Stain:	As Specified by Architect
Finish:	Standard low VOC, 20% Sheen, Clear Topcoat
Rating:	Class A per ASTM E84 or Class C
Mounting:	15/16" HD Tee Grid

**NORTON  
INDUSTRIES  
INC.**

1366 West 117th Street Lakewood, Ohio 44107  
(216) 228-6650 or (888) 357-2345  
Fax (216) 228-9065 or (800) 462-6650  
www.NortonCeilings.com



FSC# BV-COC-012533BL

Looking Forward to  
Looking Up™

#	REVISIONS	DATE
ARCHITECT		
CUSTOMER		
REPRESENTATIVE		
PROJECT TITLE		
PROJECT LOCATION		
SHEET REFERENCE		
PRODUCT NWL22		
SHEET TITLE SOLID WOOD LOUVER LAY-IN MODULAR 6" x 6" CELL		
DATE 2/7/19	DRWN A.R.	CHECK T.R.
SHEET NO. <b>MS-01</b>		